


Inventory as of 06/02/2025


Dimension	Size	Qty	SqFt
10'x10'	100	38	3,800
Totals:		38	3,800

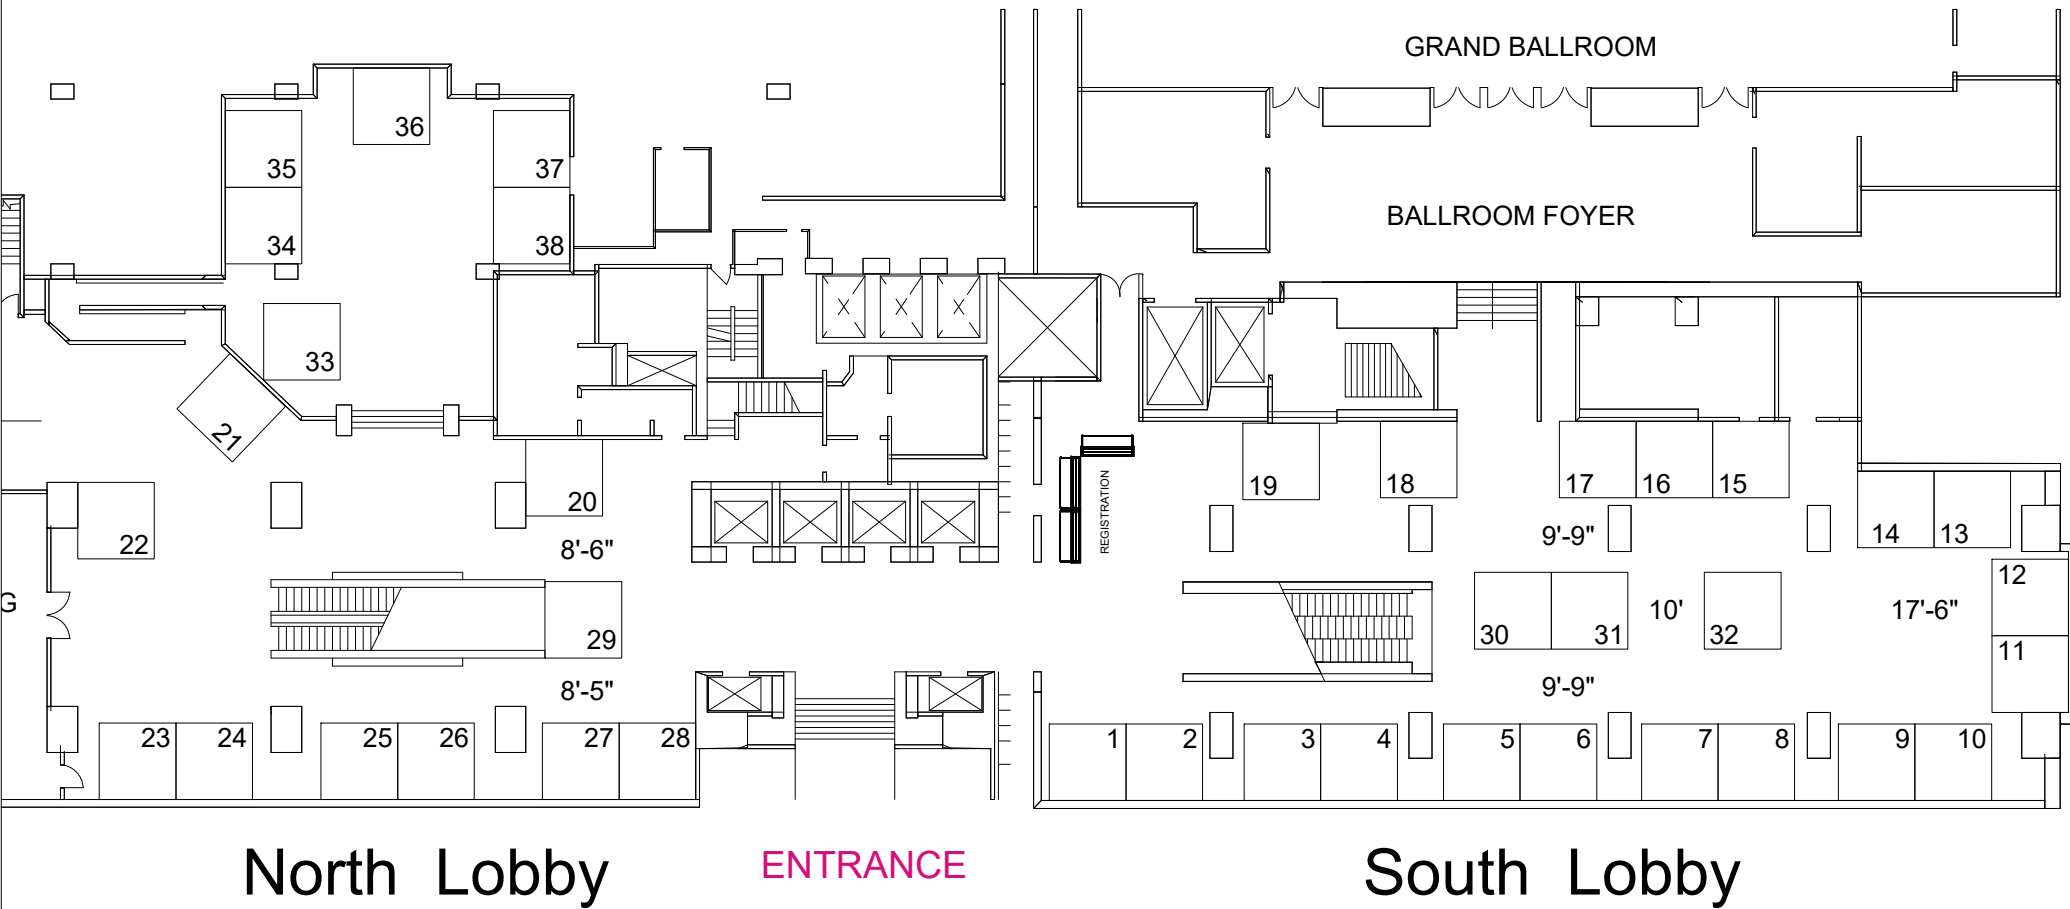

North Lobby

ENTRANCE

South Lobby

 2575 NORTHWEST PKWY ELGIN, IL 60124 P: 847.426.3100 F: 847.426.3111 www.vipertradeshow.com	AMERICAN VENOUS FORUM FEBRUARY 28 - MARCH 4, 2026 SHERATON DOWNTOWN NORTH & SOUTH CONV. LOBBY DENVER, CO		SHOW INFO	REVISION DATE	KEY	CAPACITY INFO	ROOM	DISCLAIMER
			SHOW OPENS: SHOW CLOSES: MOVE IN: MOVE OUT: CONTACT: PHONE:	6.2.25	FE-FIRE EQUIPMENT ALL EXITS 6' UNLESS NOTED ALL DRAPE USSED MEETS FLAME RETARDANT FIRE CODE	GUESTS: N/A TOTAL SQ FT: 8640 USABLE SQ FT: 8640 MAX OCCUPANCY: 576 MAX ALLOWED OCCUPANCY: 576 EXIT FEET REQD: 9' FIRE EXITS GIVEN: 29' FIRE EXTINGUISHERS REQD: 2 FIRE EXTINGUISHERS GIVEN: N/A	MAX OCCUPANCY 8640 sqft divided by 15 = 576 Linear footage of exits REQUIRED, 576 divided by 60 = 9' Fire Exits Req, 576 Times .02 = 11' Fire Exits Given: 29' Fire Extinguishers Req: 8640 sqft divided by 3000 = 2 Fire Extinguishers Given: N/A	Every effort has been made to ensure the accuracy of all information contained on this floor plan. However, no warranties, either expressed or implied, are made with respect to this floor plan. If the location of the building columns, utilities or other architectural components of the facility is a consideration in the construction or usage of an exhibit, it is the sole responsibility of the exhibitor to physically inspect the facility to verify all dimensions and locations. Doors that are blocked or unavailable and are not needed to meet the minimum exit requirement will have exit signs covered. There will be no candles, pyro-technical or open flames that have not been properly permitted used in this event.
				DRAWN BY	SCALE			
				M. MOSES	1" = x UNITS			